



36'-0"

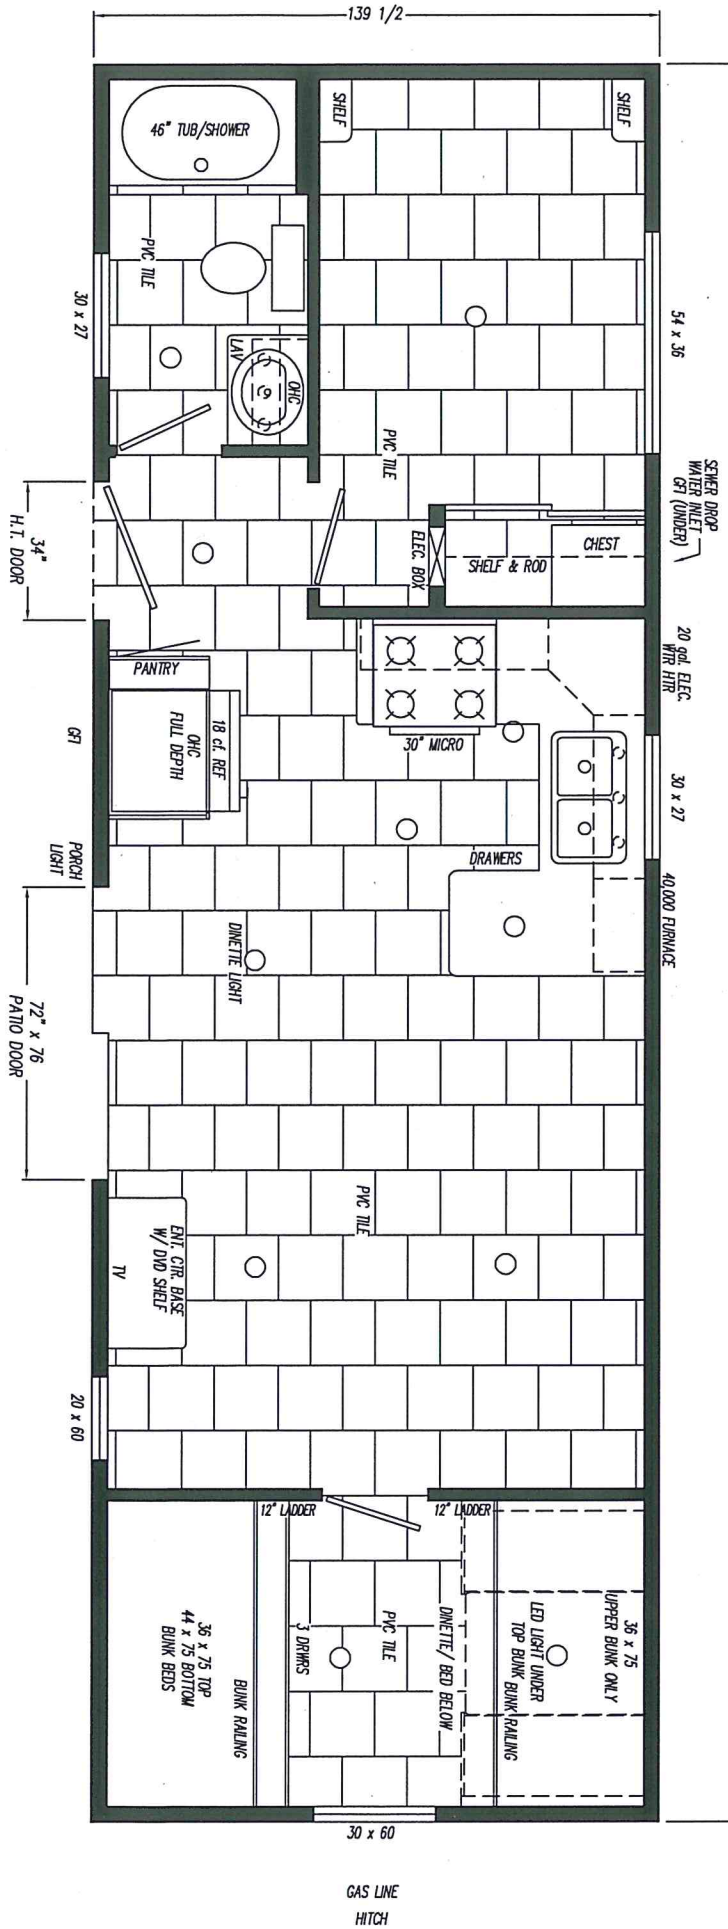

TC-336

TERRA NOVA

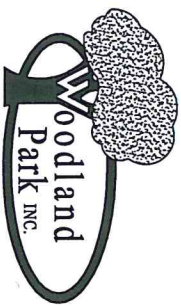

MODEL: TC-336C

TITLE: 36' FLOOR PLAN

SERIES: TIMBER RIDGE 12' WIDE CAIN

SCALE: [DRAWN BY T. MOORE]

DATE: 9/22/16

DWG NO: 02-0336

P.O. BOX 1309, WOODLEBURY, N.J. 08540

PH (374) 823-2104 FAX (374) 823-2487