


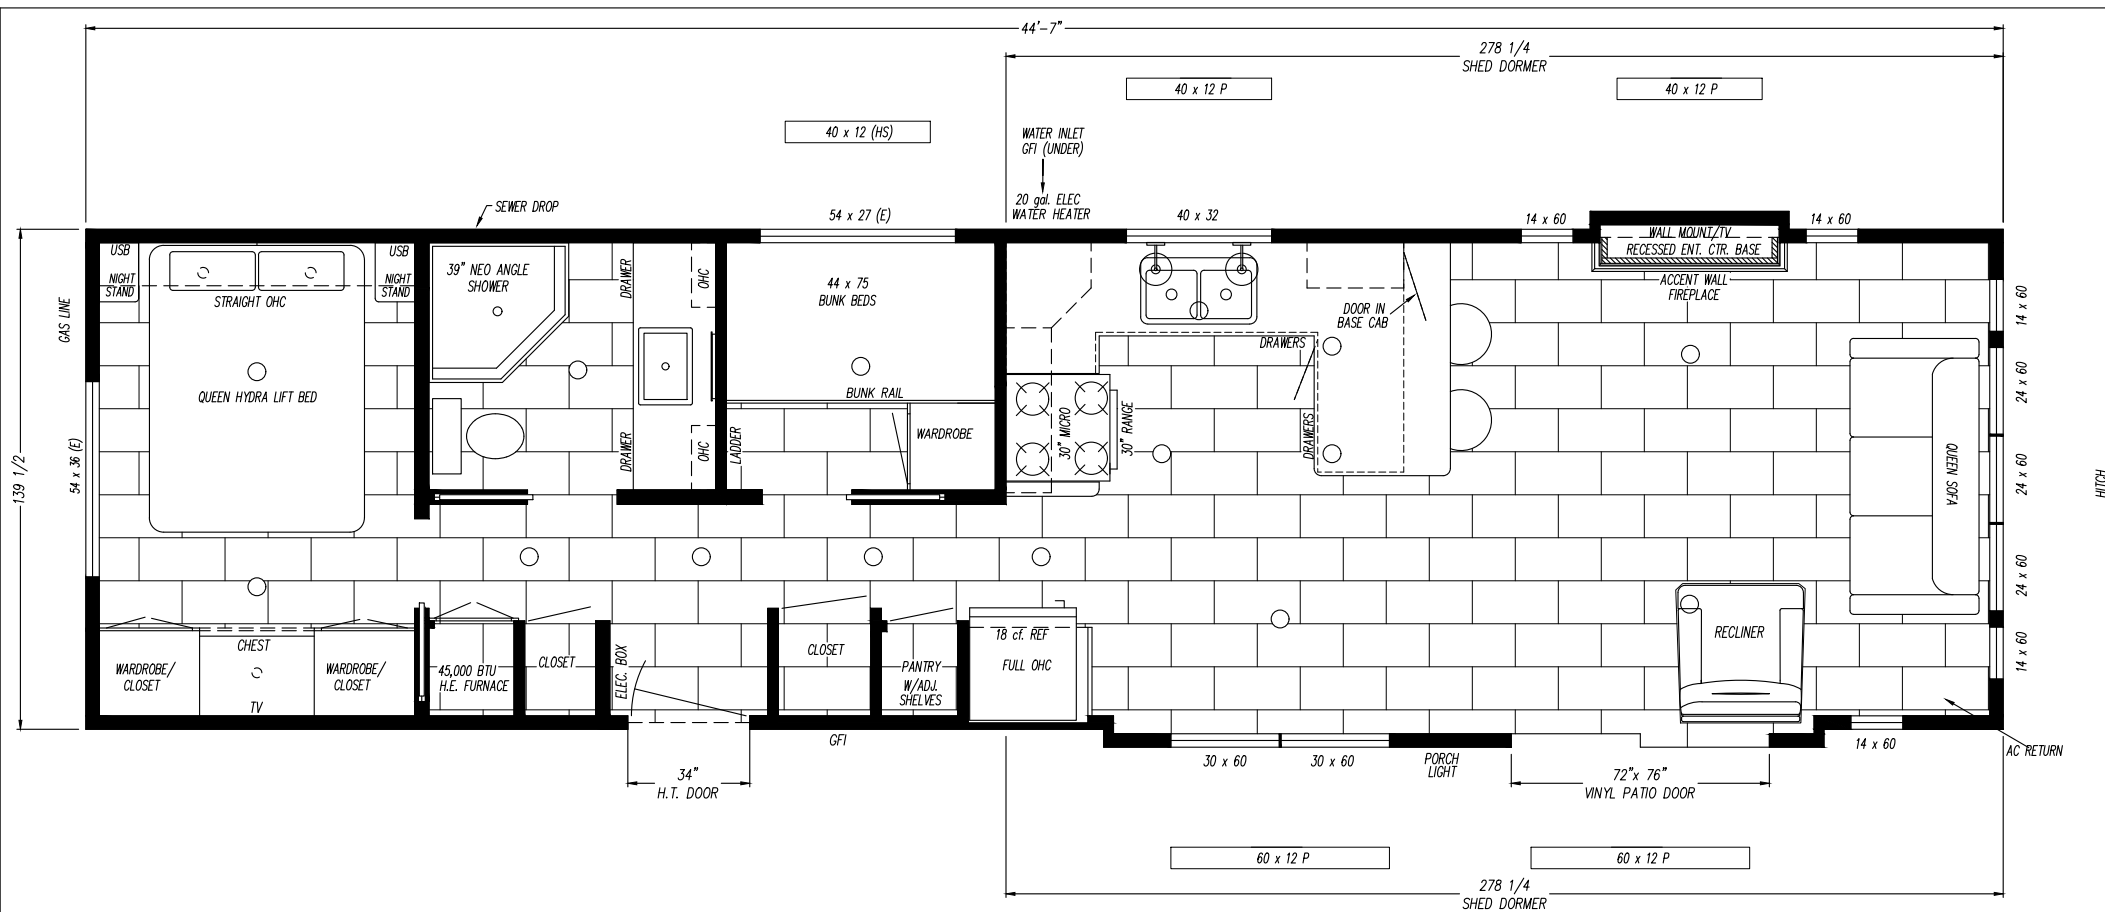

MODEL: TC-302C

TITLE: CANDLE LAKE FLOOR PLAN

SERIES: TIMBER RIDGE 12" WIDE Con.

SCL: DRAWN BY L. KAUFFMAN

DATE: 4/25/25

DWG NO# 02-0302

P.O. BOX 1309, MIDDLEBURY, IN. 46540

PH (574) 825-2104 FAX (574) 825-2487

TC-302C

CANDLE LAKE