


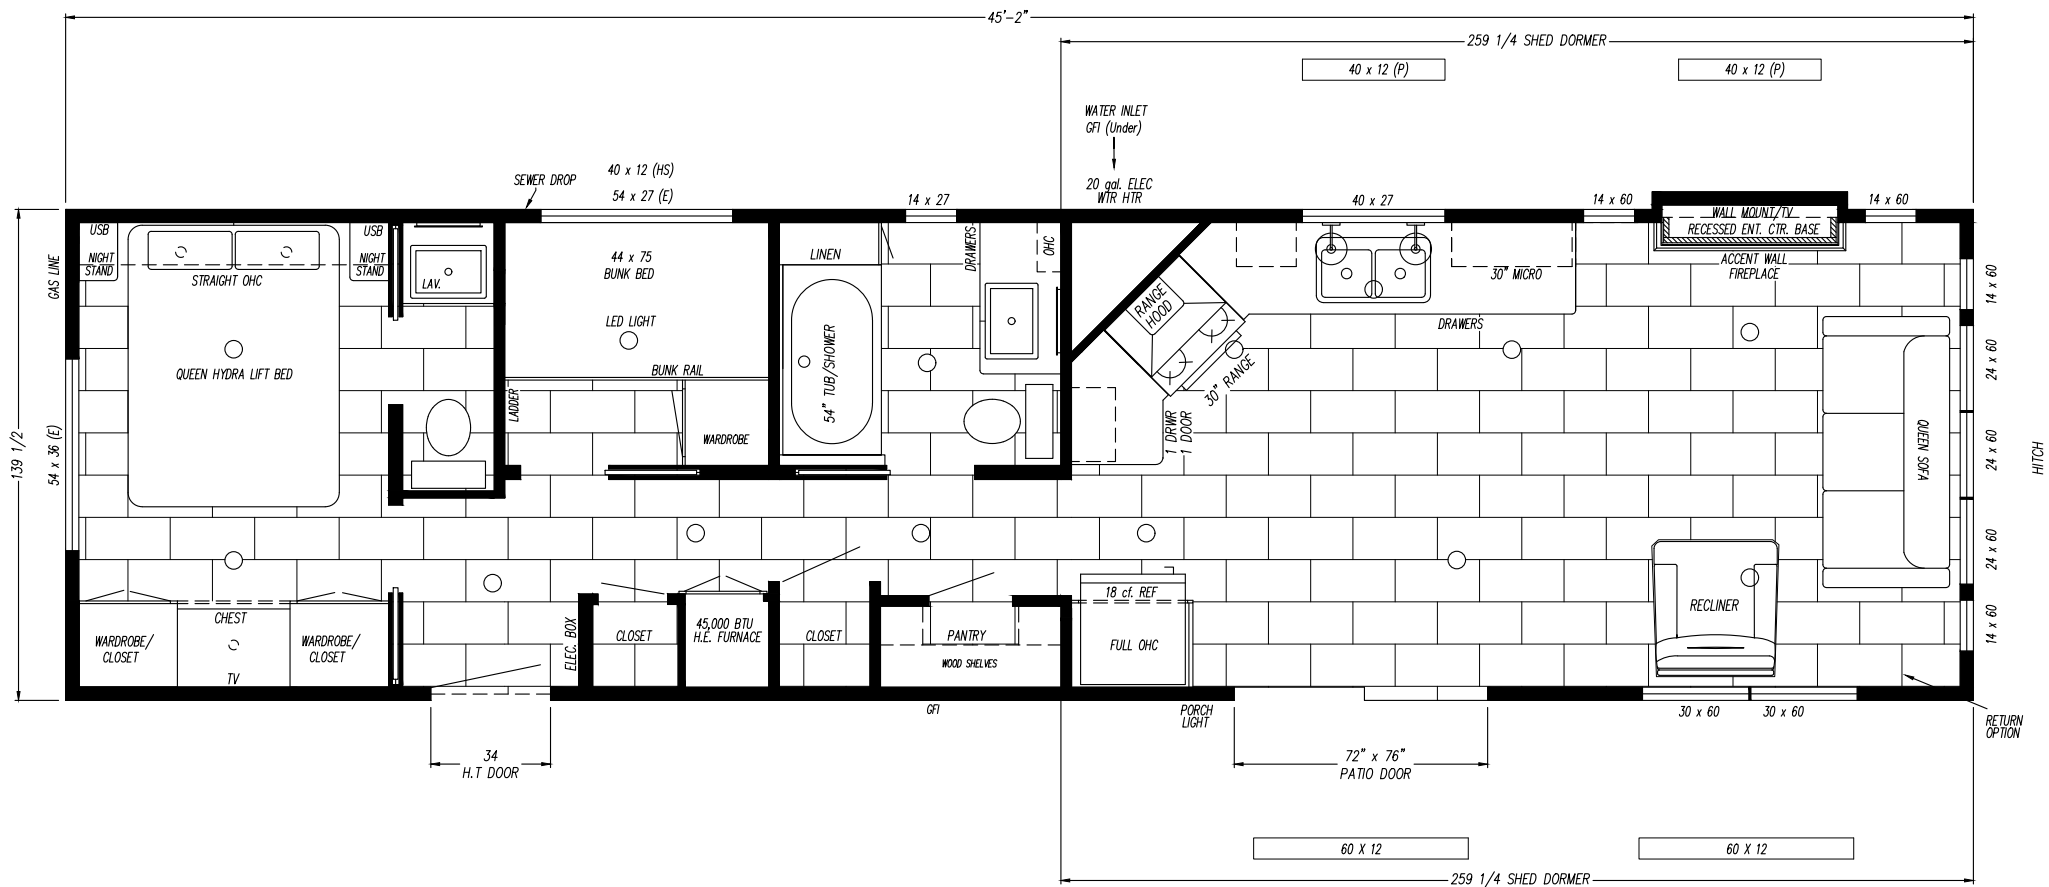

MODEL: TC-306C

TITLE HOPEWELL FLOOR PLAN
 SERIES TIMBER RIDGE 12" WIDE Con.
 SCL DRAWN BY L. KAUFFMAN
 DATE 4/25/25
 DWG NO# 02-0306
 P.O. BOX 1309, MIDDLEBURY, IN. 46540
 PH (574) 825-2104 FAX (574) 825-2487

TC-306C

HOPEWELL