


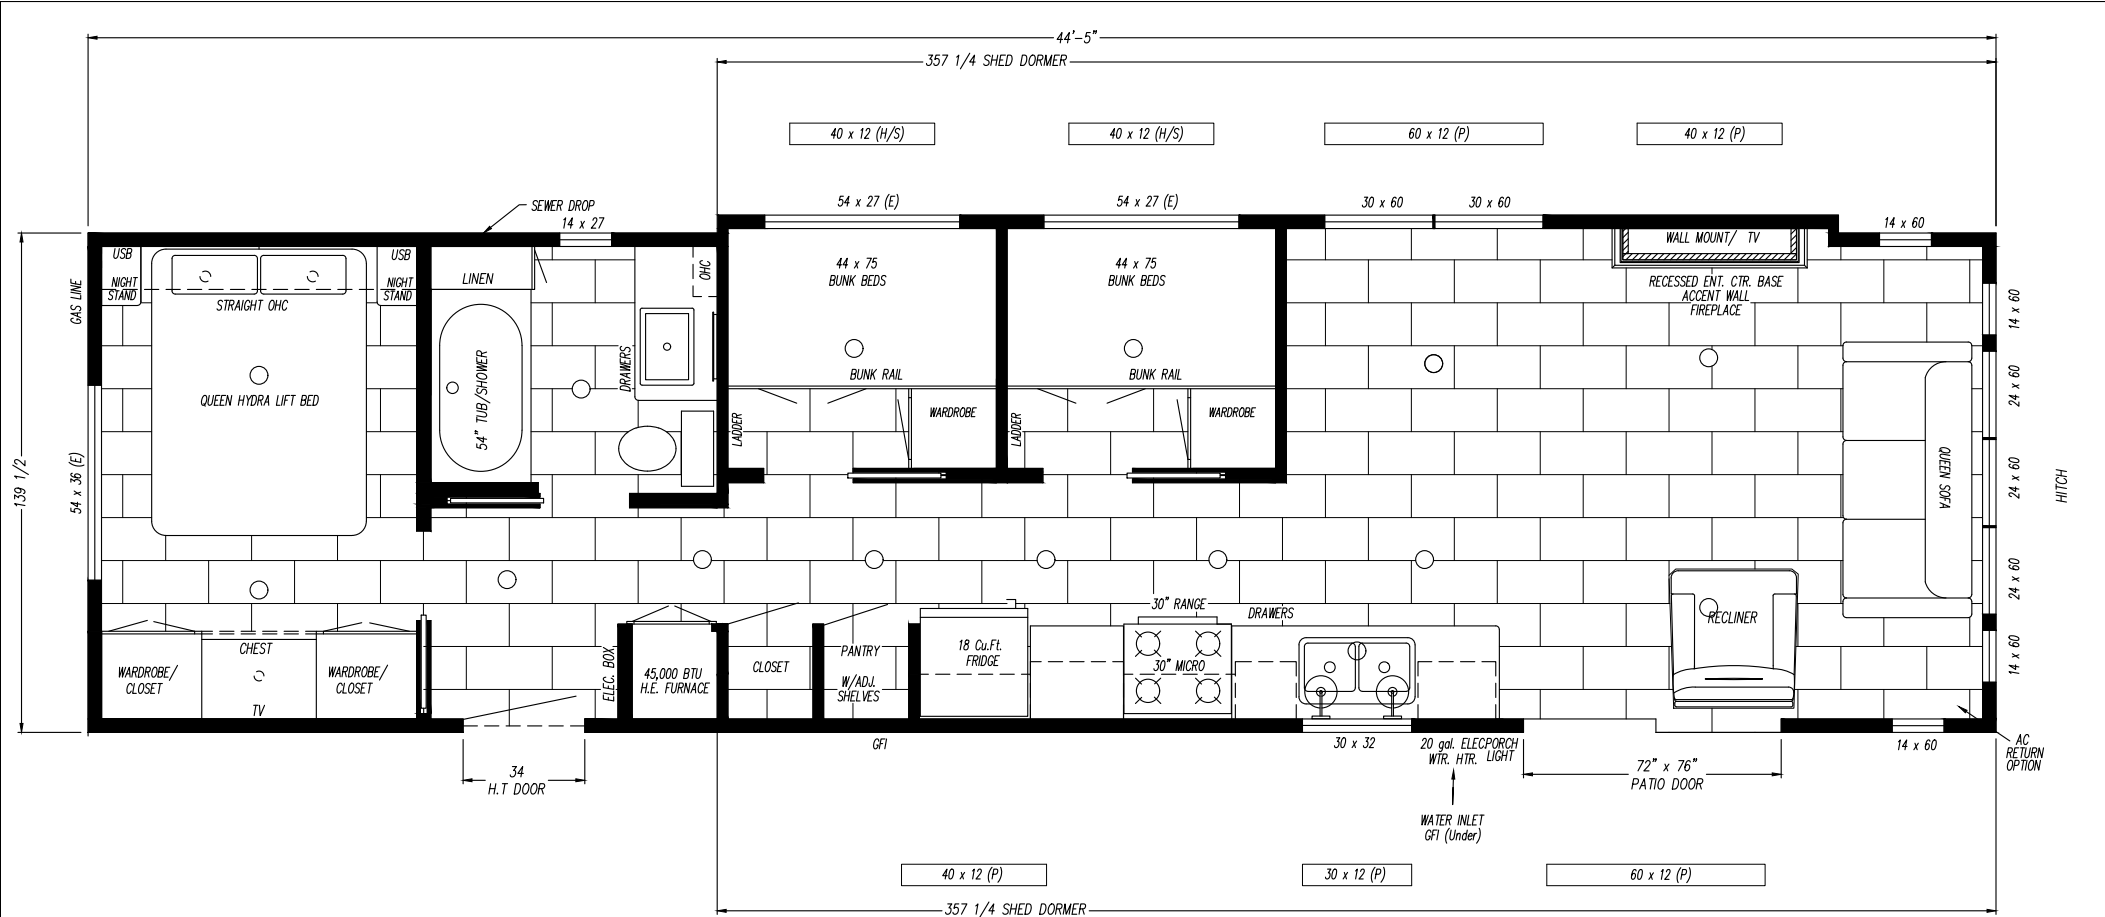

MODEL: TC-308C

TITLE HIGHLANDS FLOOR PLAN

SERIES TIMBER RIDGE 12" WIDE Con.

SCL DRAWN BY L. KAUFFMAN

DATE 4/25/23

DWG NO# 02-0308

P.O. BOX 1309, MIDDLEBURY, IN. 46540

PH (574) 825-2104 FAX (574) 825-2487

TC-308C

HIGHLANDS