


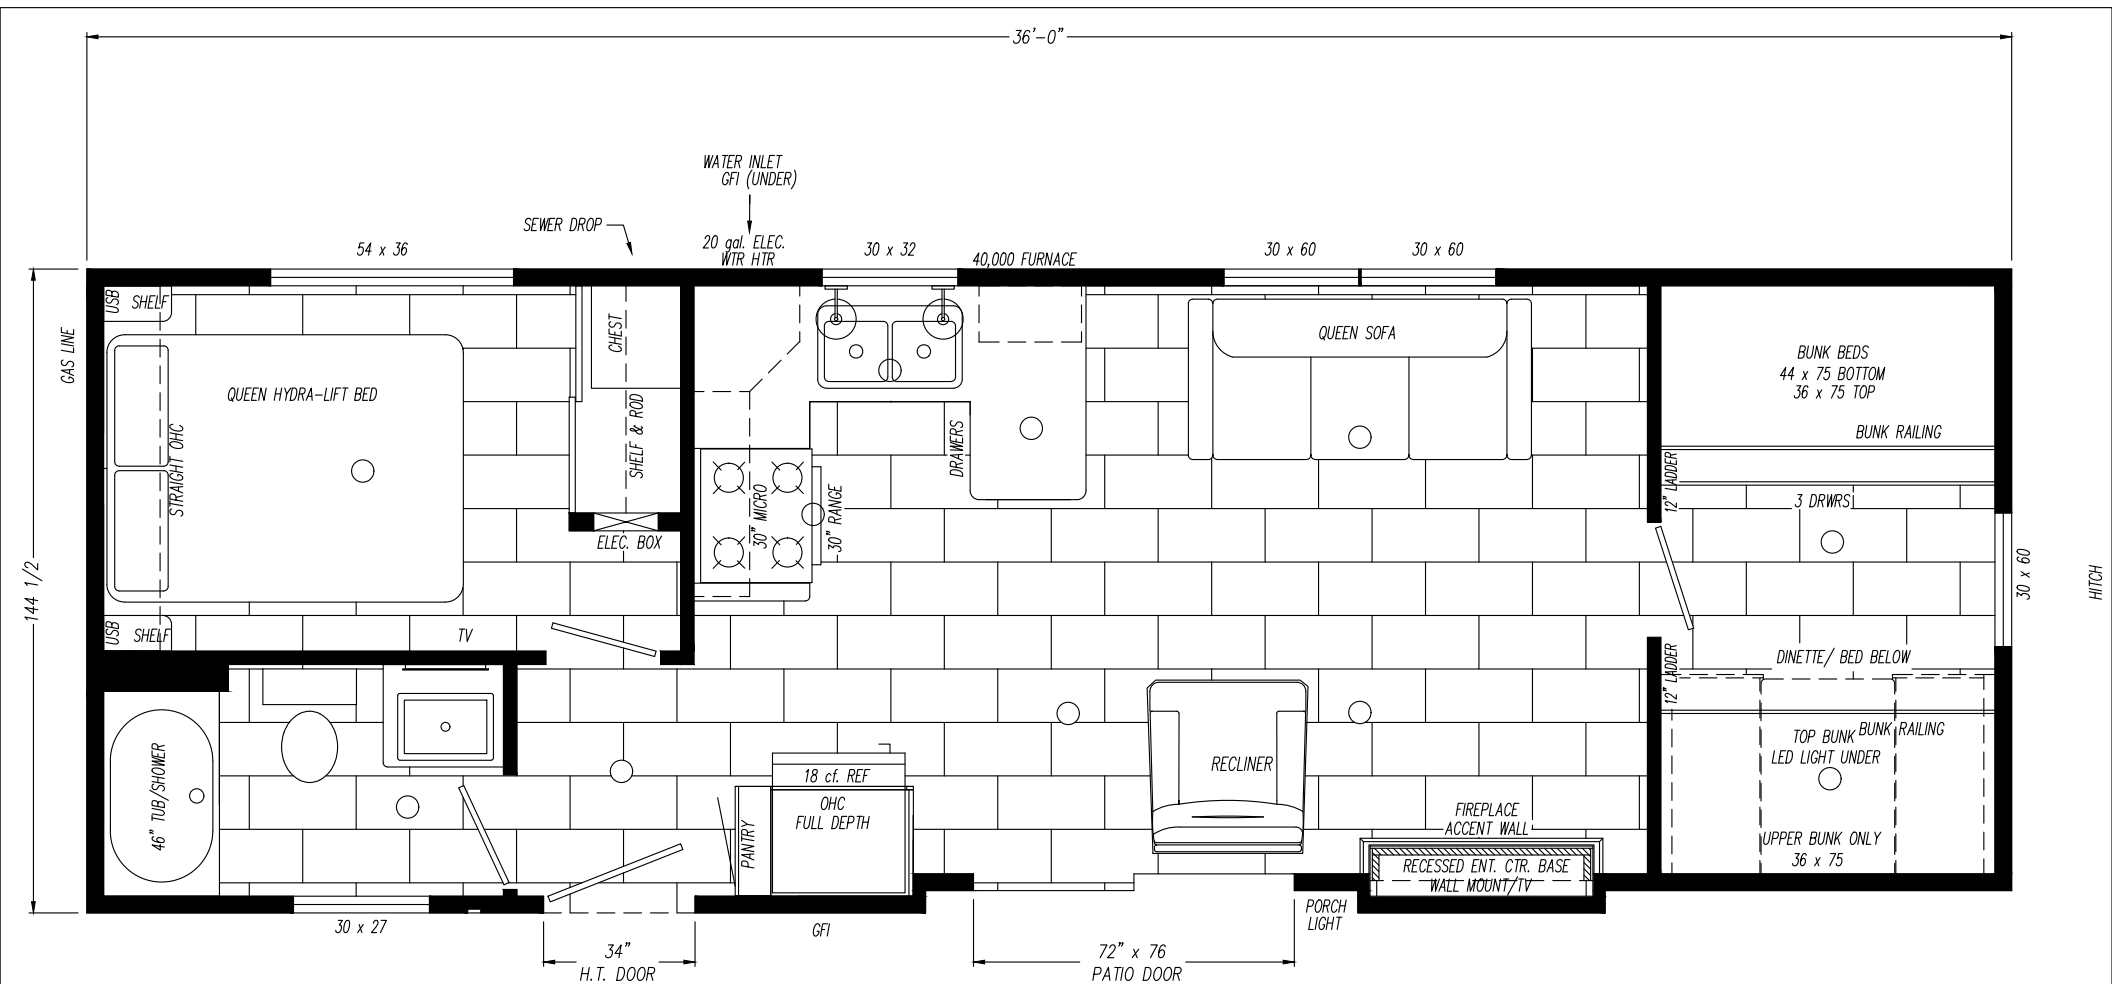

MODEL: TC-336C	
TITLE	TERRA NOVA 36' FLOOR PLAN
SERIES	TIMBER RIDGE 12" WIDE CAN.
SCL	DRAWN BY L KAUFFMAN
DATE	4/25/25
DWG NO#	02-0336
P.O. BOX 1309, MIDDLEBURY, IN. 46540	
PH (574) 825-2104 FAX (574) 825-2487	

TC-336C

TERRA NOVA