


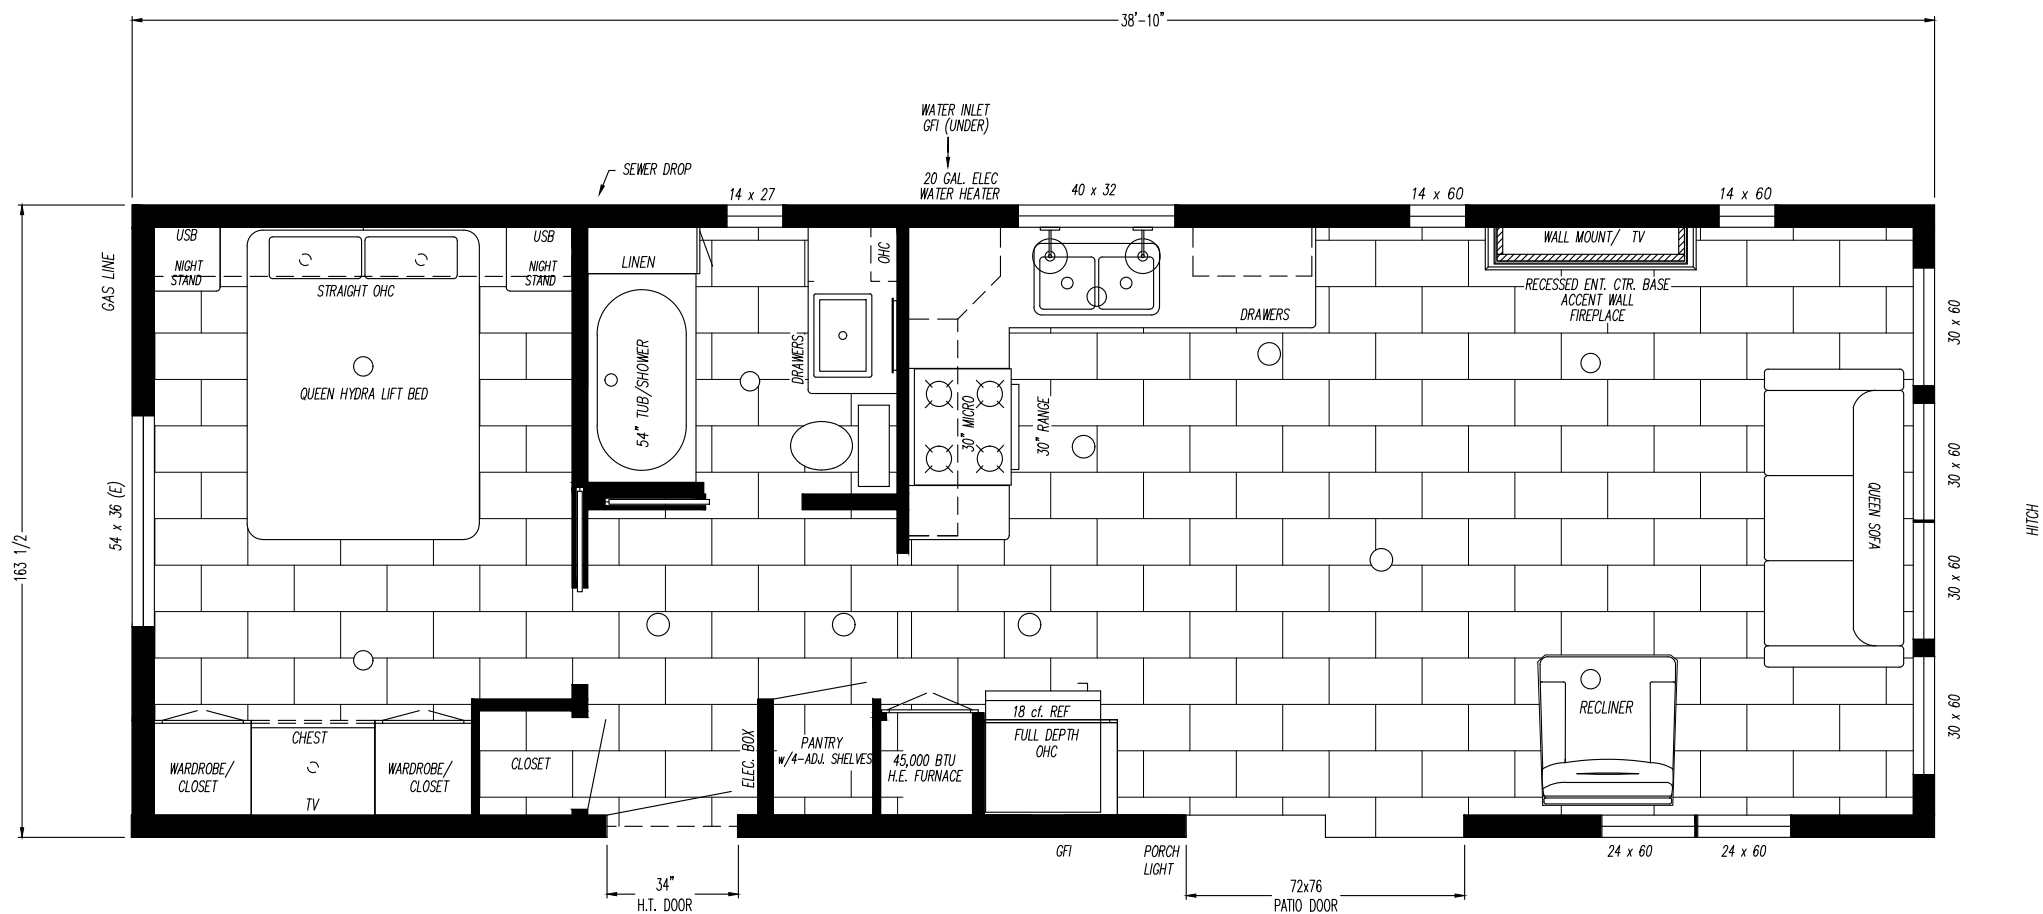

MODEL: TC-352C	
TITLE	GEORGIAN BAY FLOOR PLAN
SERIES	TIMBER RIDGE 14" WIDE Can.
SCL	DRAWN BY L. KAUFFMAN
DATE	4/25/25
DWG NO#	02-0352
P.O. BOX 1309, MIDDLEBURY, IN. 46540	
PH (574) 825-2104 FAX (574) 825-2487	

TC-352C

GEORGIAN BAY