




TC-353C

PORT HARDY

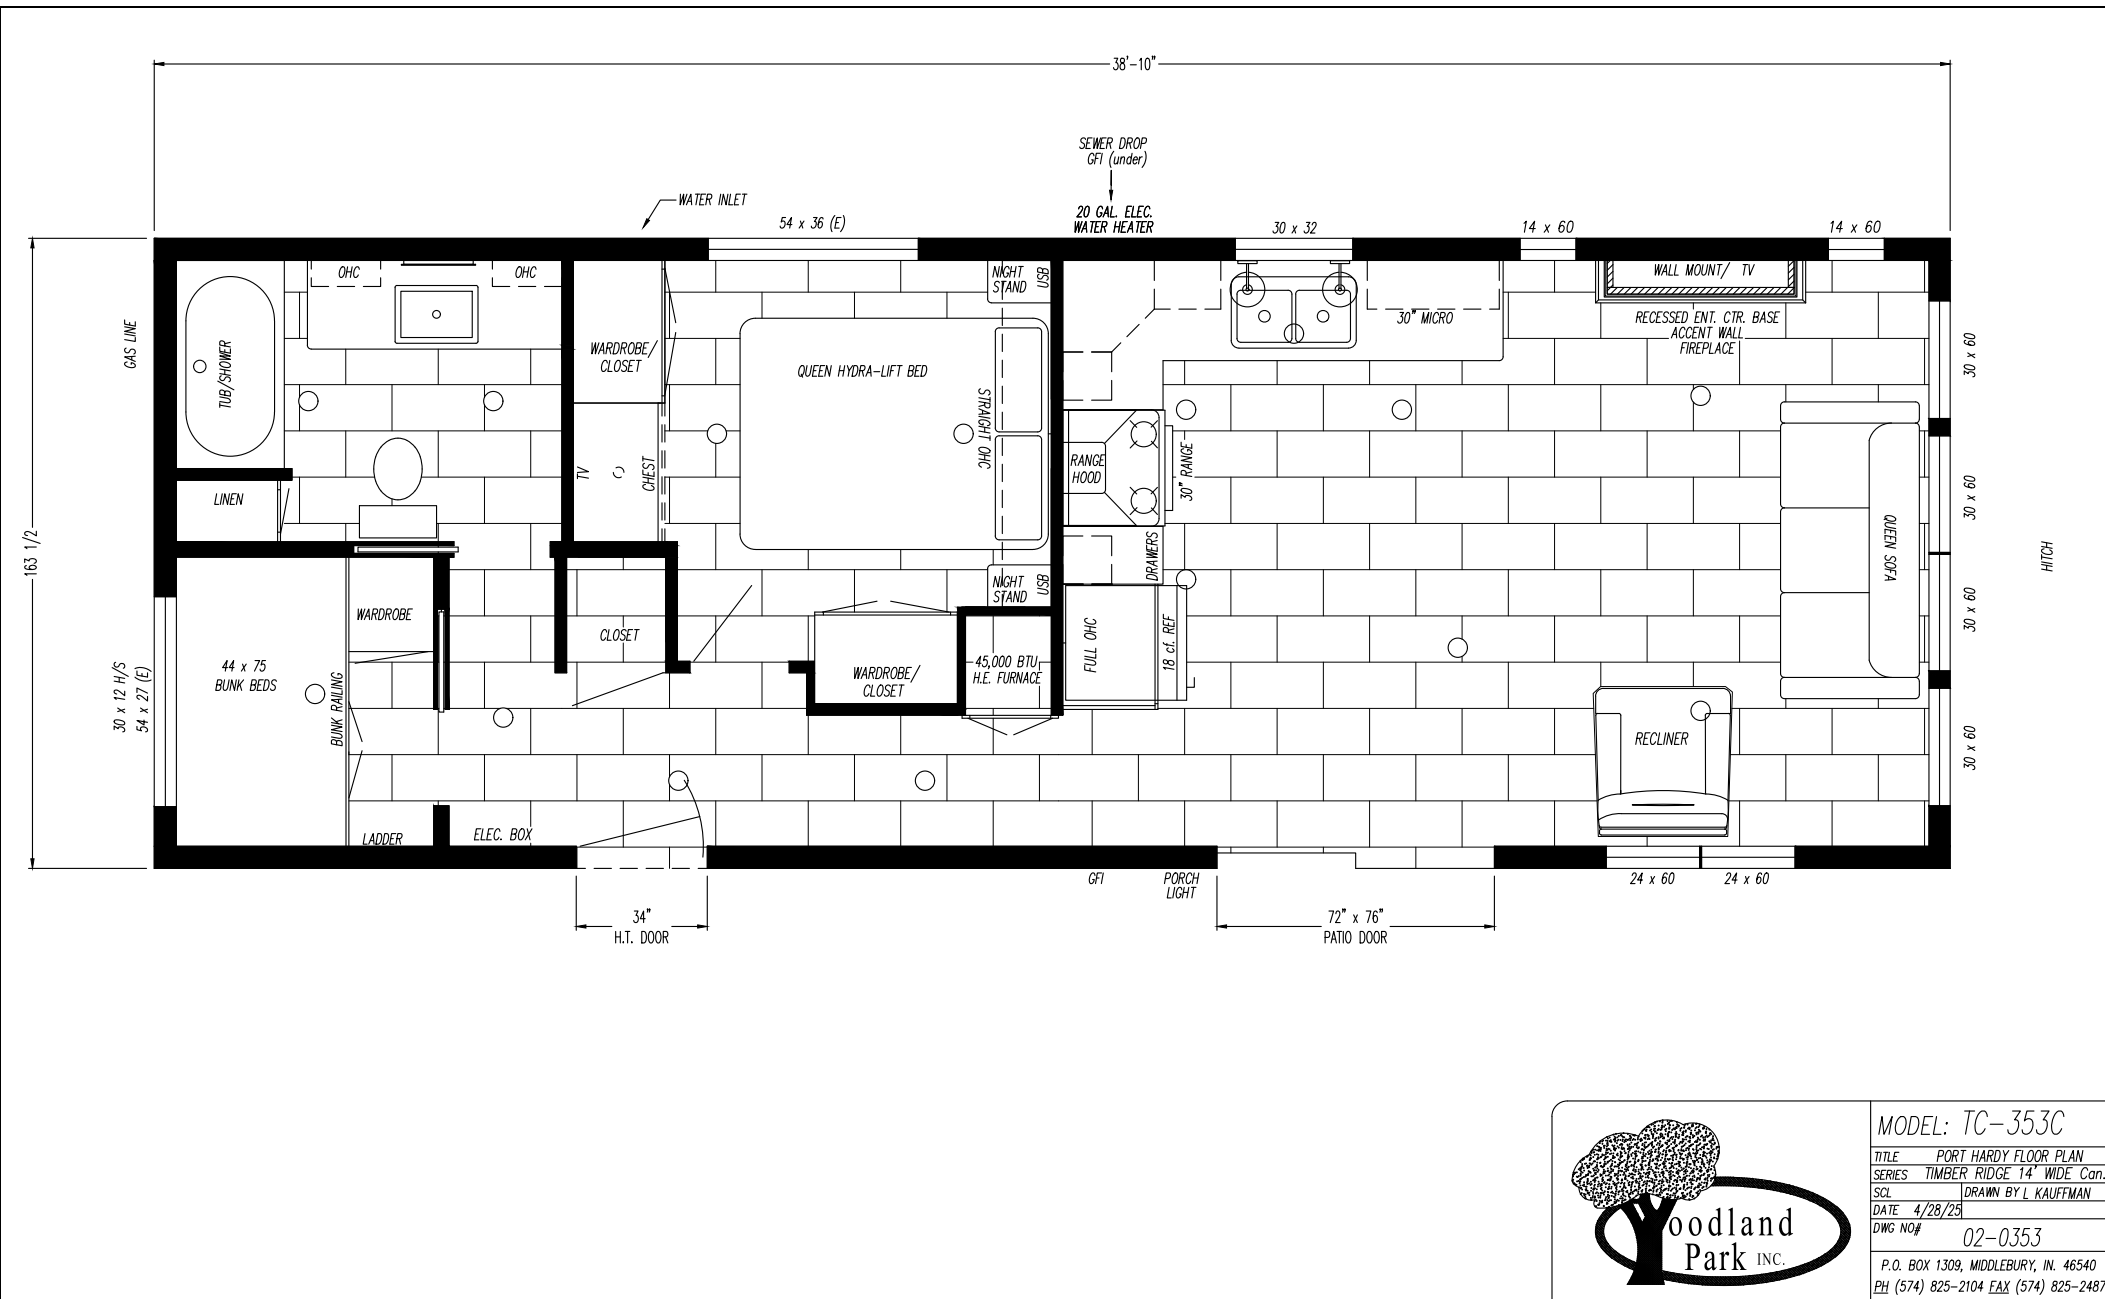

MODEL: TC-353C

TITLE	PORT HARDY FLOOR PLAN
SERIES	TIMBER RIDGE 14" WIDE Con.
SCL	DRAWN BY L. KAUFFMAN
DATE	4/28/23
DWG NO	02-0353
P.O. BOX 1309, MIDDLEBURY, IN. 46540	
PH (574) 825-2104 FAX (574) 825-2487	