




TC-354C

NANAIMO

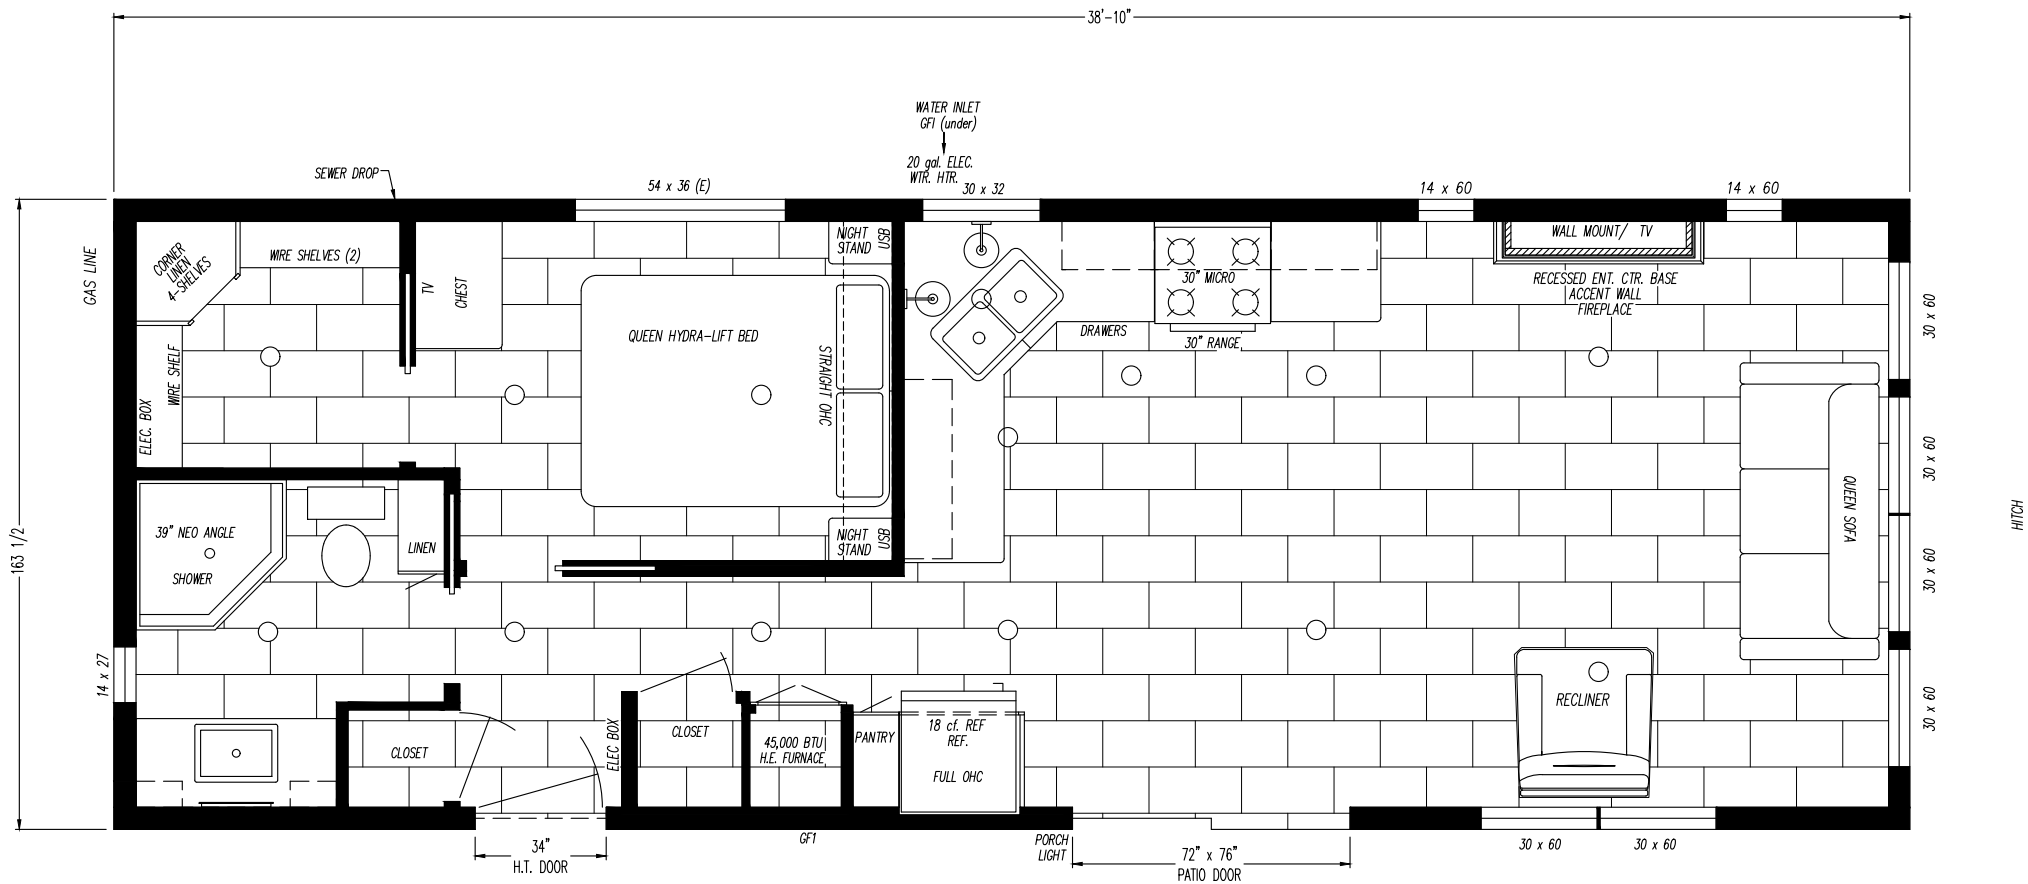

MODEL: TC-354C
 TITLE: NANAIMO FLOOR PLAN
 SERIES: TIMBER RIDGE 14" WIDE Con.
 SCL: DRAWN BY L. KAUFFMAN
 DATE: 4/28/23
 DWG NO: 02-0354
 P.O. BOX 1309, MIDDLEBURY, IN. 46540
 PH (574) 825-2104 FAX (574) 825-2487