




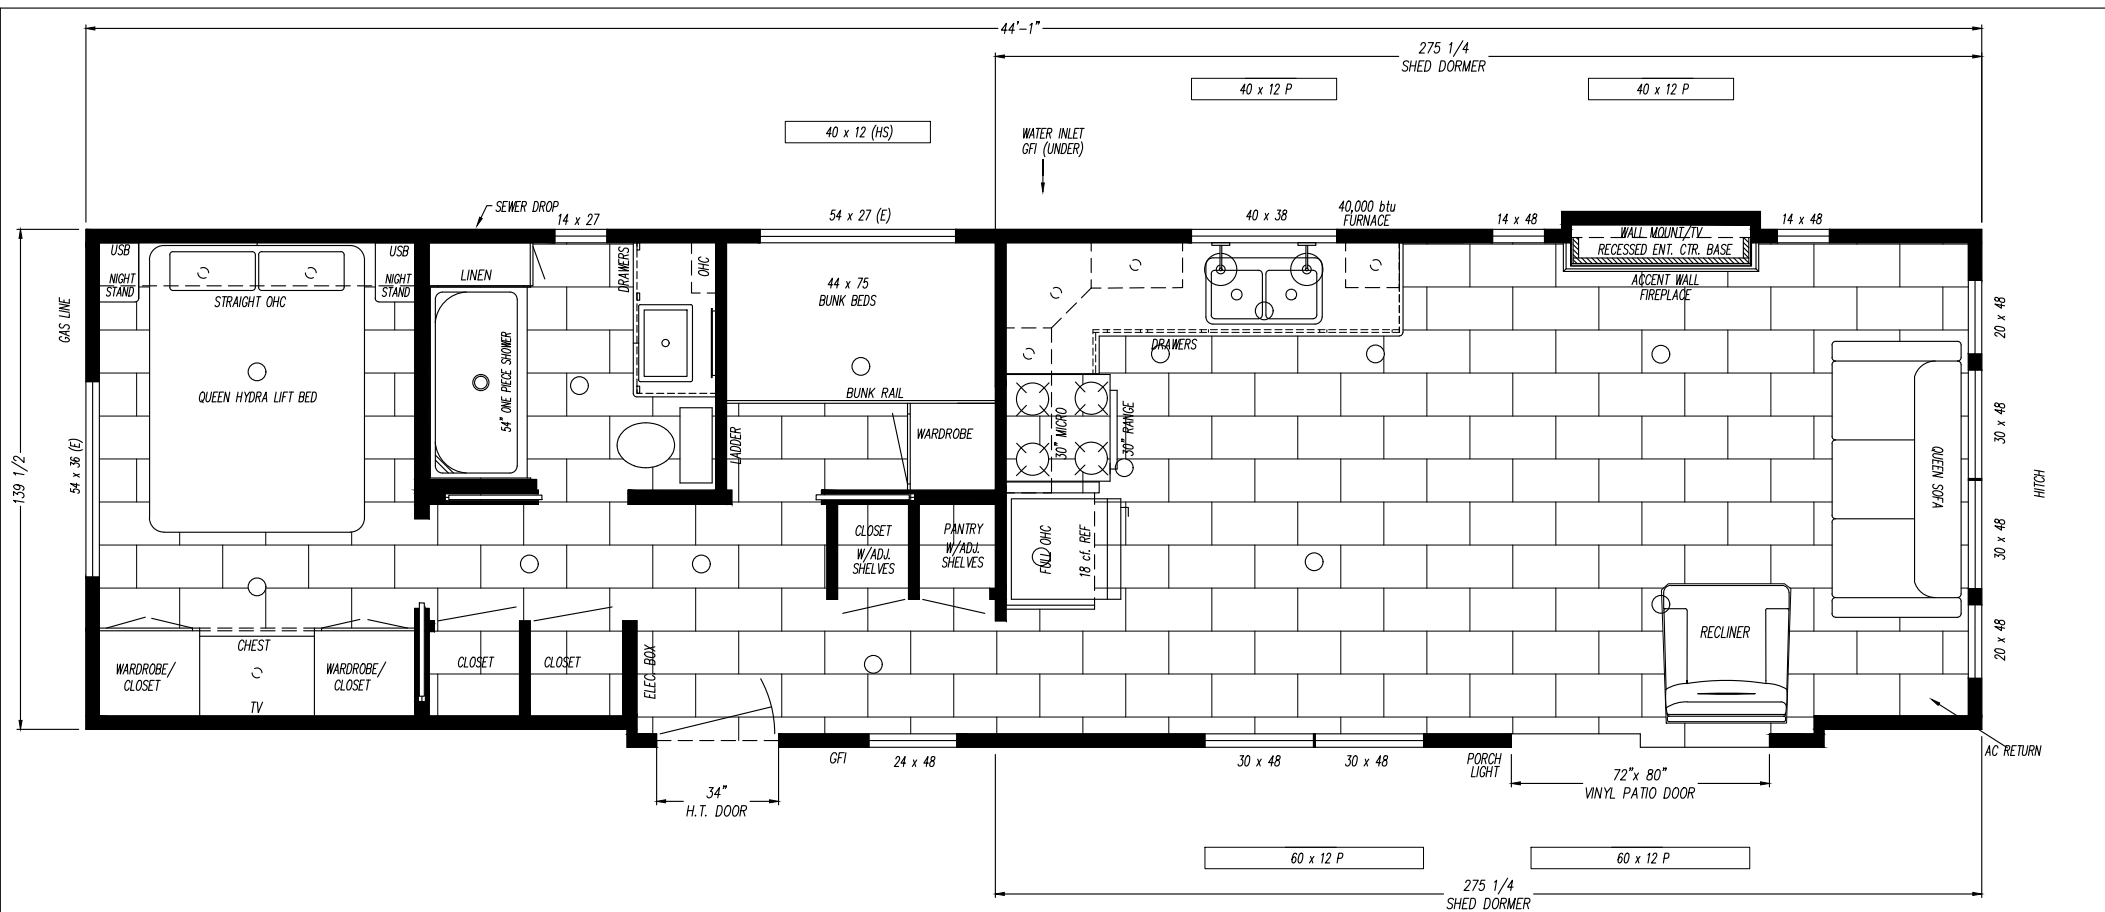

MODEL: TC-302C	
TITLE CANDLE LAKE FLOOR PLAN	
SERIES TIMBER RIDGE 12" WIDE Con.	
SCL	DRAWN BY L. KAUFFMAN
DATE 4/9/26	
DWG NO#	02-0302
P.O. BOX 1309, MIDDLEBURY, IN. 46540	
PH (574) 825-2104 FAX (574) 825-2487	

TC-302C

CANDLE LAKE