


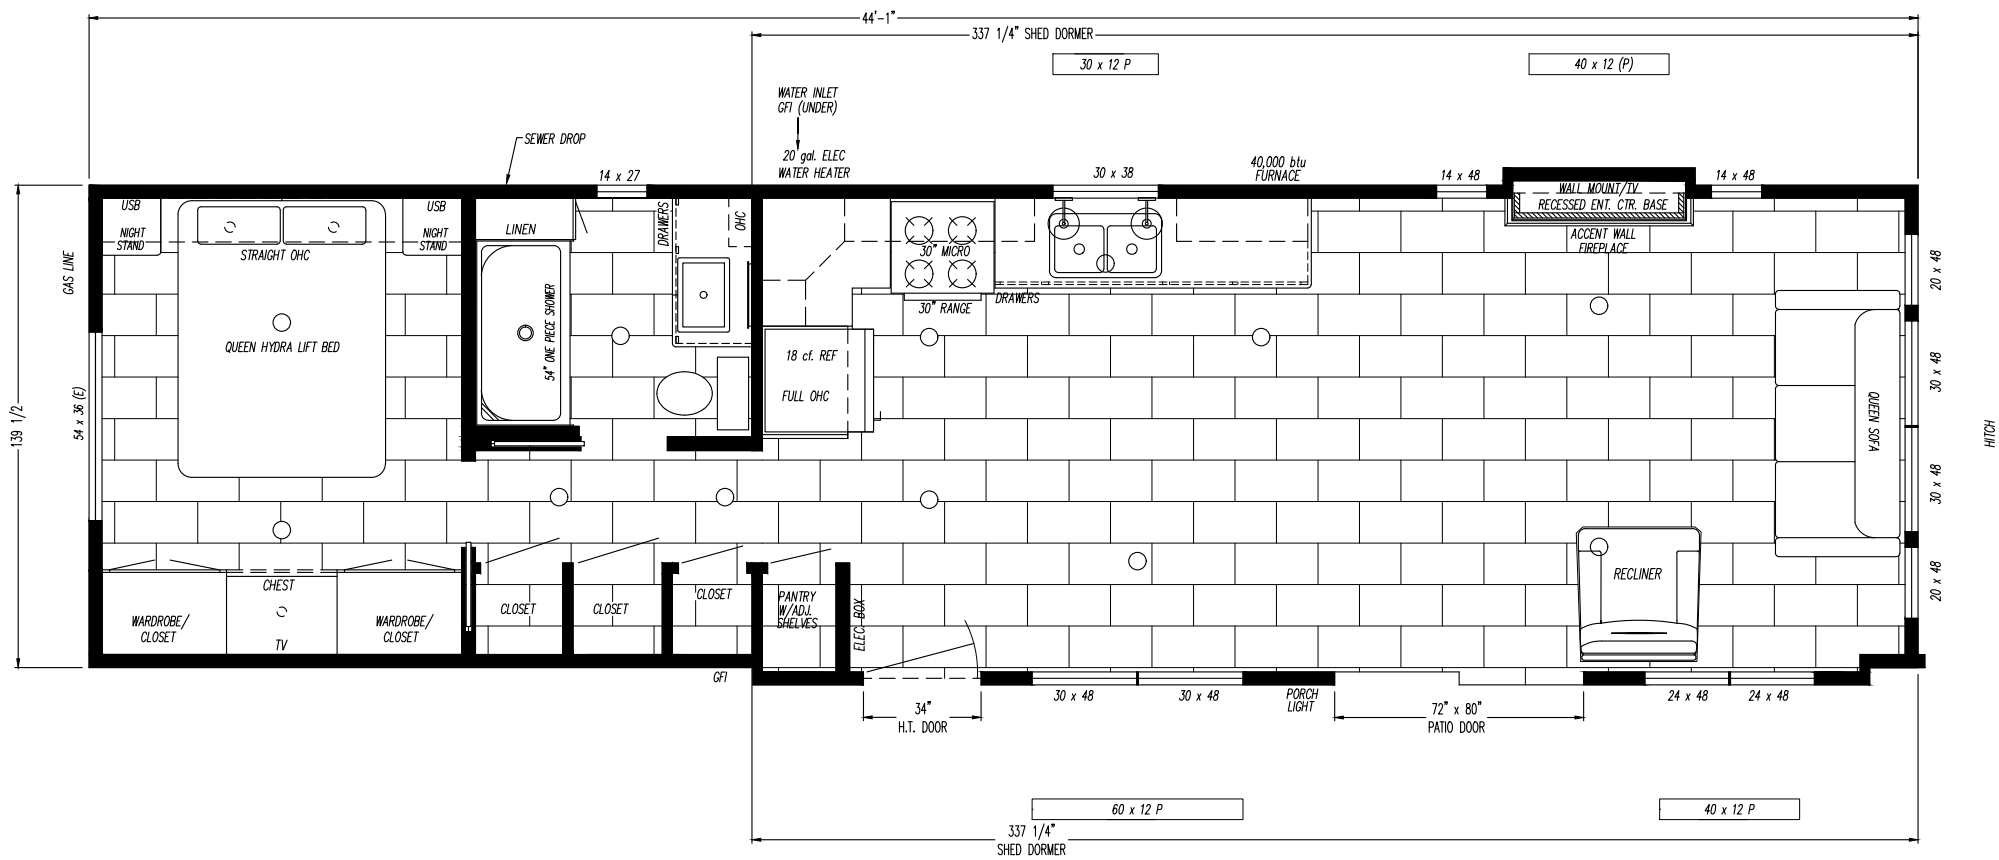

TC-303C

REVELSTOKE



MODEL: TC-303C	
TITLE	REVELSTOKE FLOOR PLAN
SERIES	TIMBER RIDGE 12' WIDE Con.
SCL	DRAWN BY L. KAUFFMAN
DATE	4/9/26
DWG NO#	02-0303
P.O. BOX 1309, MIDDLEBURY, IN. 46540	
EH (574) 825-2104 FAX (574) 825-2487	