


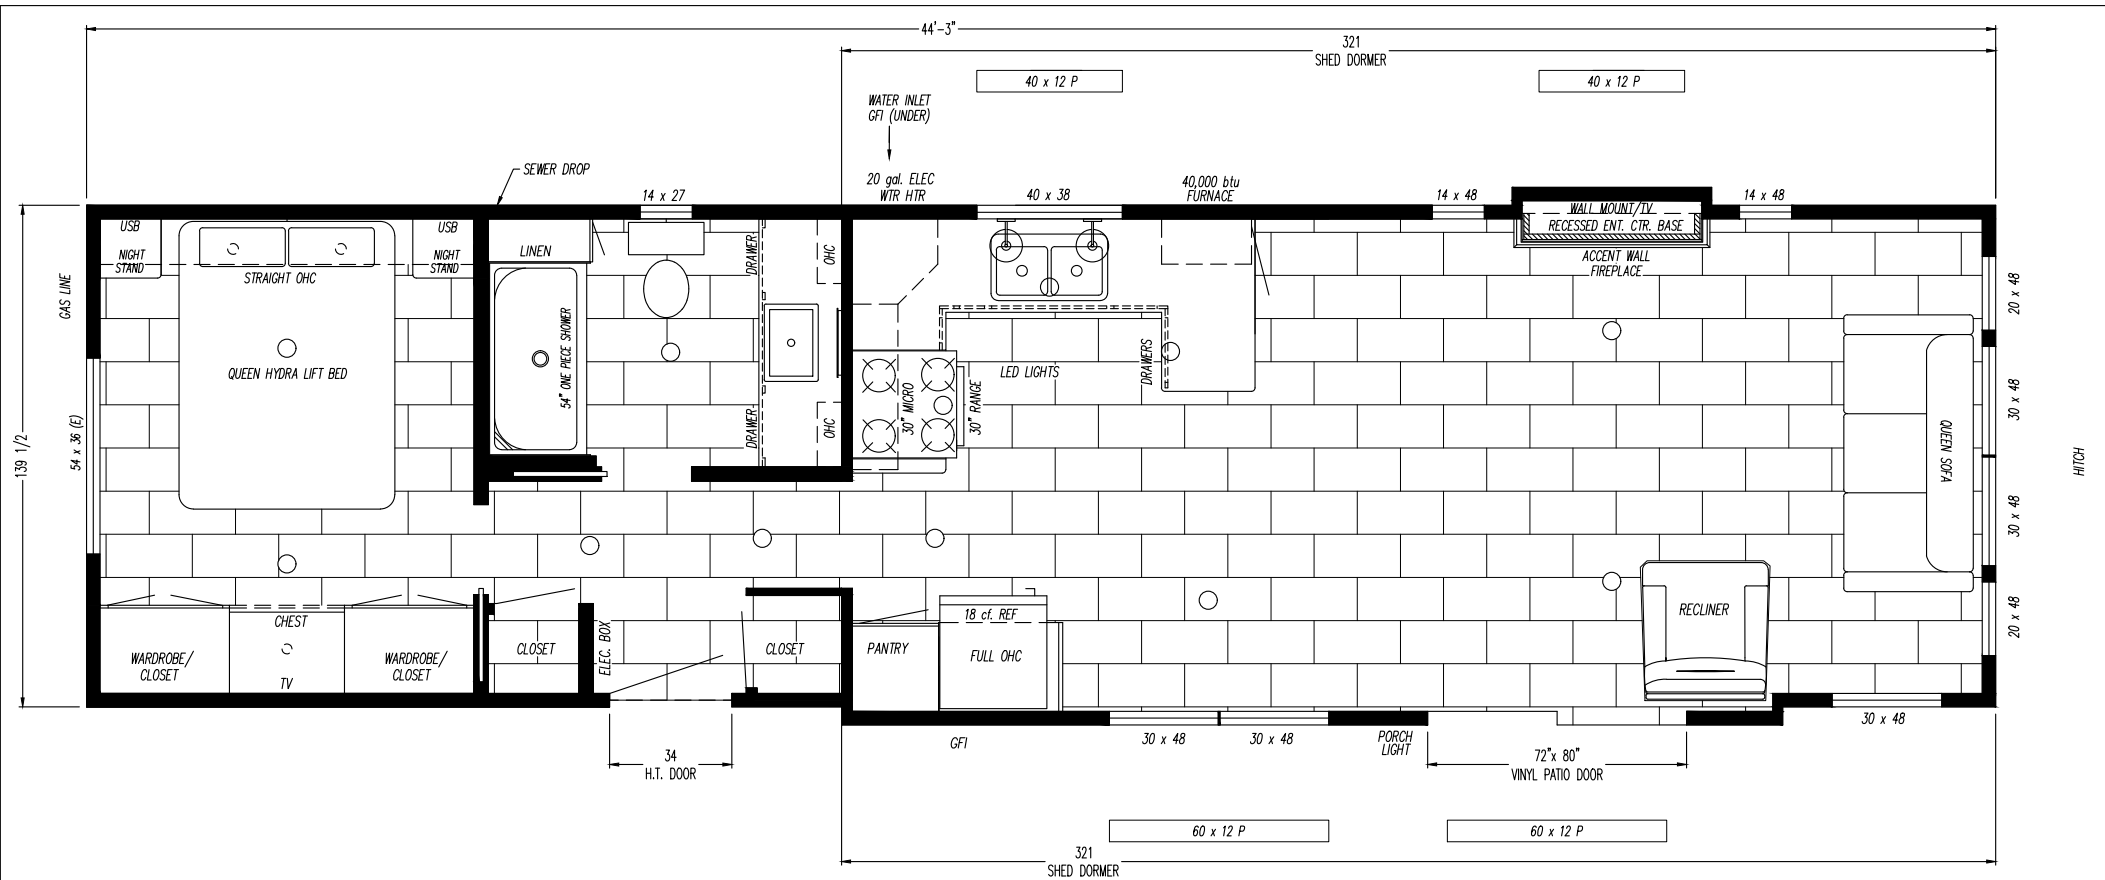

MODEL: TC-305C	
TITLE	MONTREAL FLOOR PLAN
SERIES	TIMBER RIDGE 12" WIDE Con.
SCL	DRAWN BY L. KAUFFMAN
DATE	4/10/26
DWG NO#	02-0305
P.O. BOX 1309, MIDDLEBURY, IN. 46540	
PH (574) 825-2104 FAX (574) 825-2487	

TC-305C

MONTREAL