


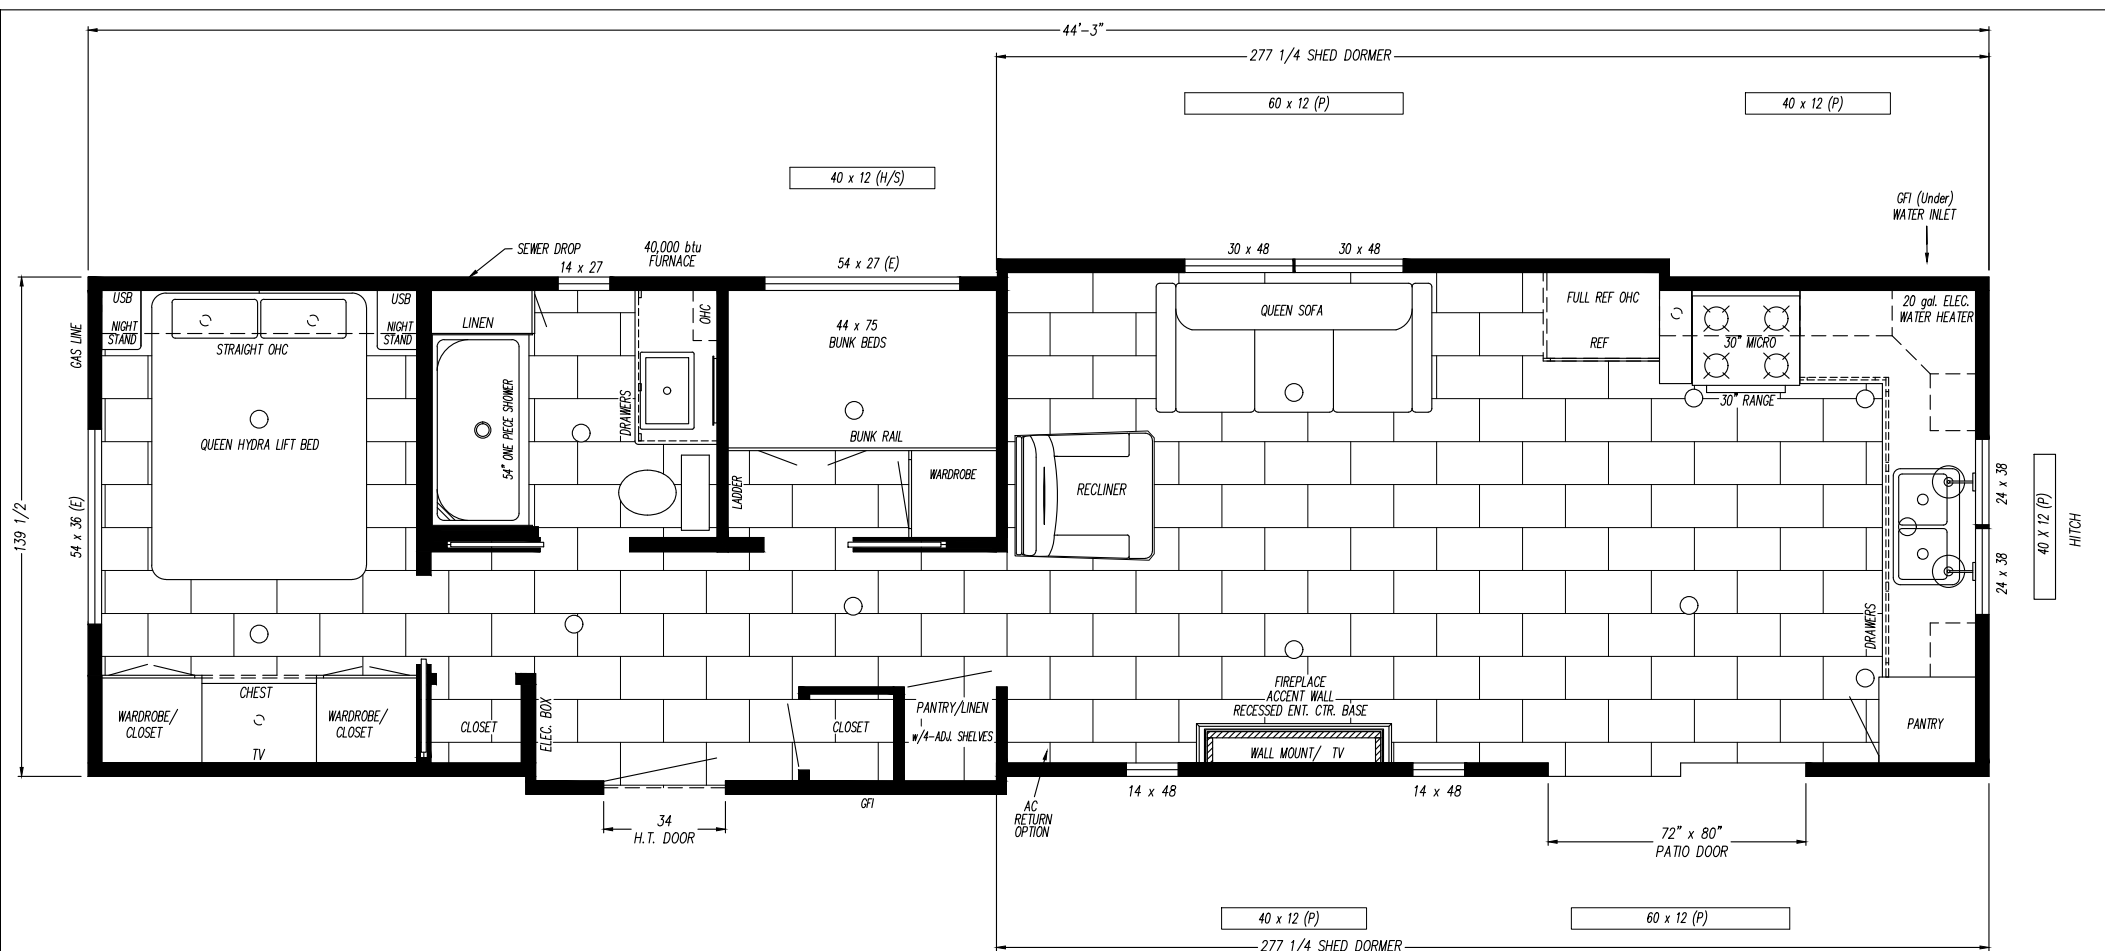

MODEL: TC-307C

TITLE ST. LAWRENCE FLOOR PLAN

SERIES TIMBER RIDGE 12" WIDE CON.

SCL DRAWN BY L. KAUFFMAN

DATE 4/23/23

DWG NO# 02-0307

P.O. BOX 1309, MIDDLEBURY, IN. 46540

PH (574) 825-2104 FAX (574) 825-2487

TC-307C

ST. LAWRENCE