


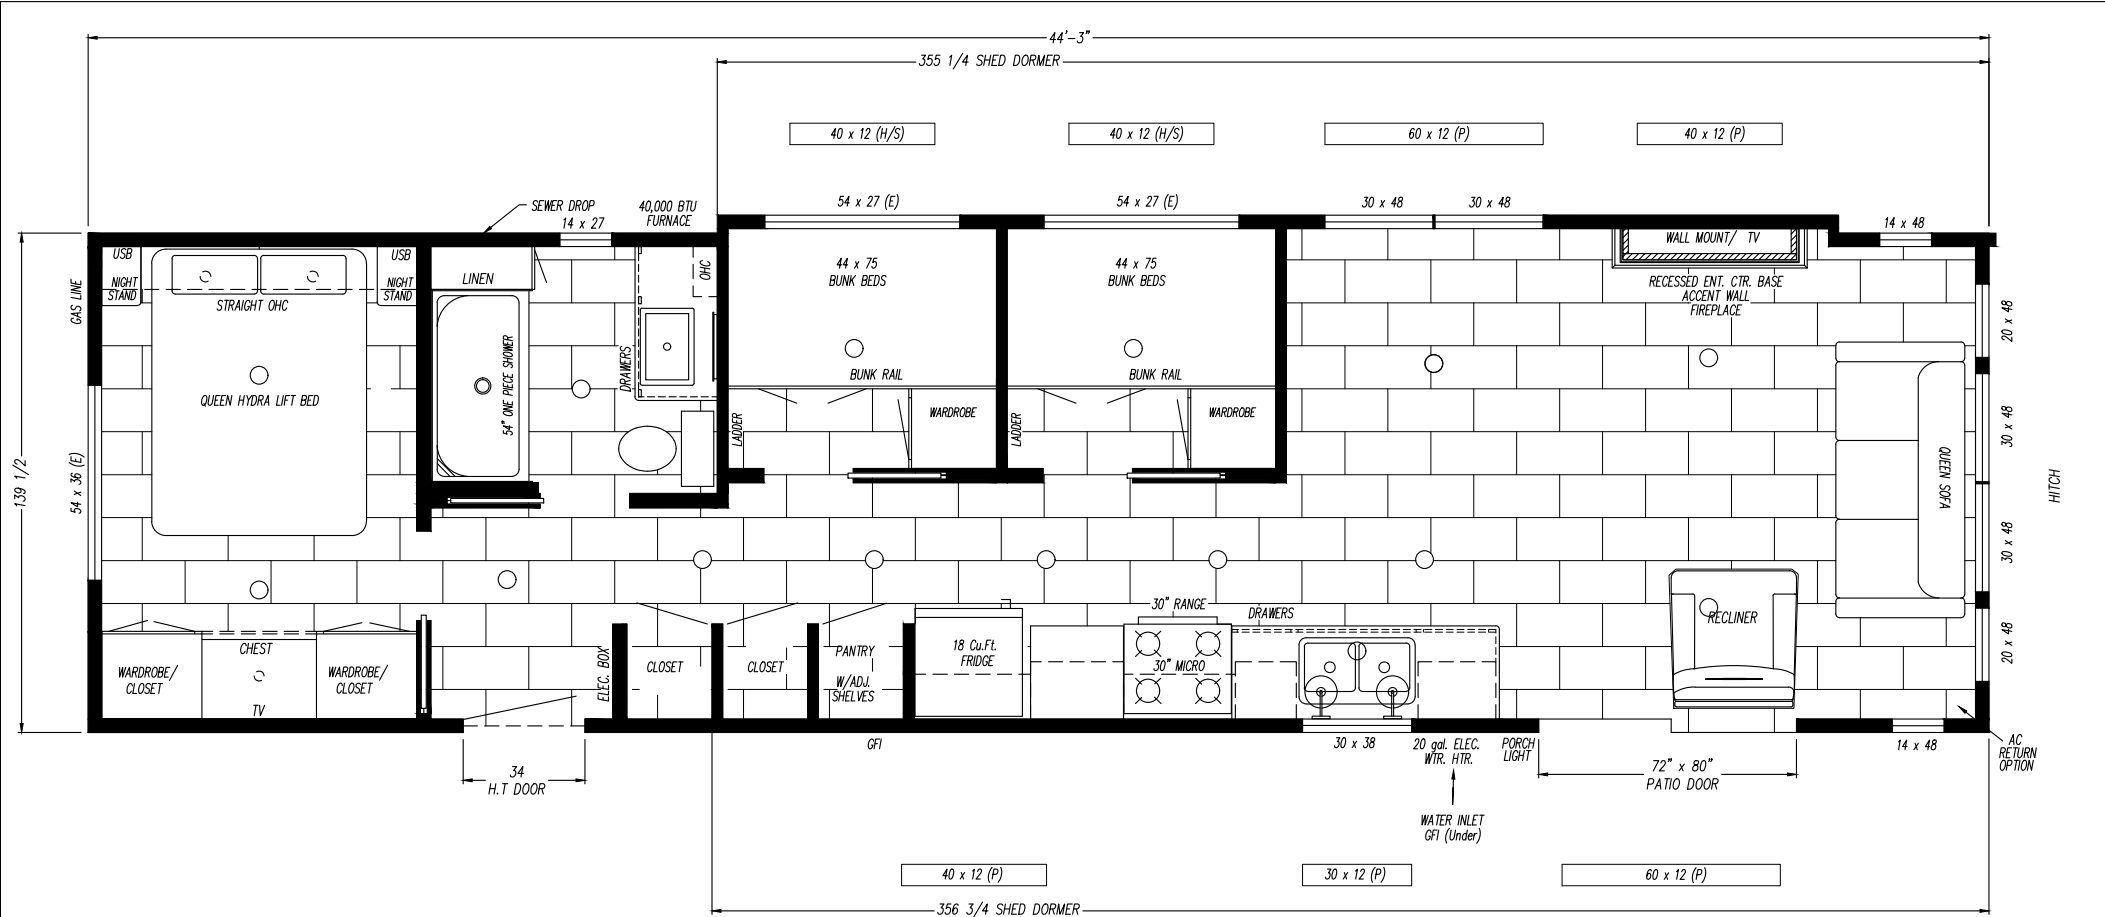

MODEL: TC-308C

|                                      |                            |
|--------------------------------------|----------------------------|
| TITLE                                | HIGHLANDS FLOOR PLAN       |
| SERIES                               | TIMBER RIDGE 12" WIDE Con. |
| SCL                                  | DRAWN BY L. KAUFFMAN       |
| DATE                                 | 4/25/23                    |
| DWG NO#                              | 02-0308                    |
| P.O. BOX 1309, MIDDLEBURY, IN. 46540 |                            |
| PH (574) 825-2104 FAX (574) 825-2487 |                            |

TC-308C

HIGHLANDS