


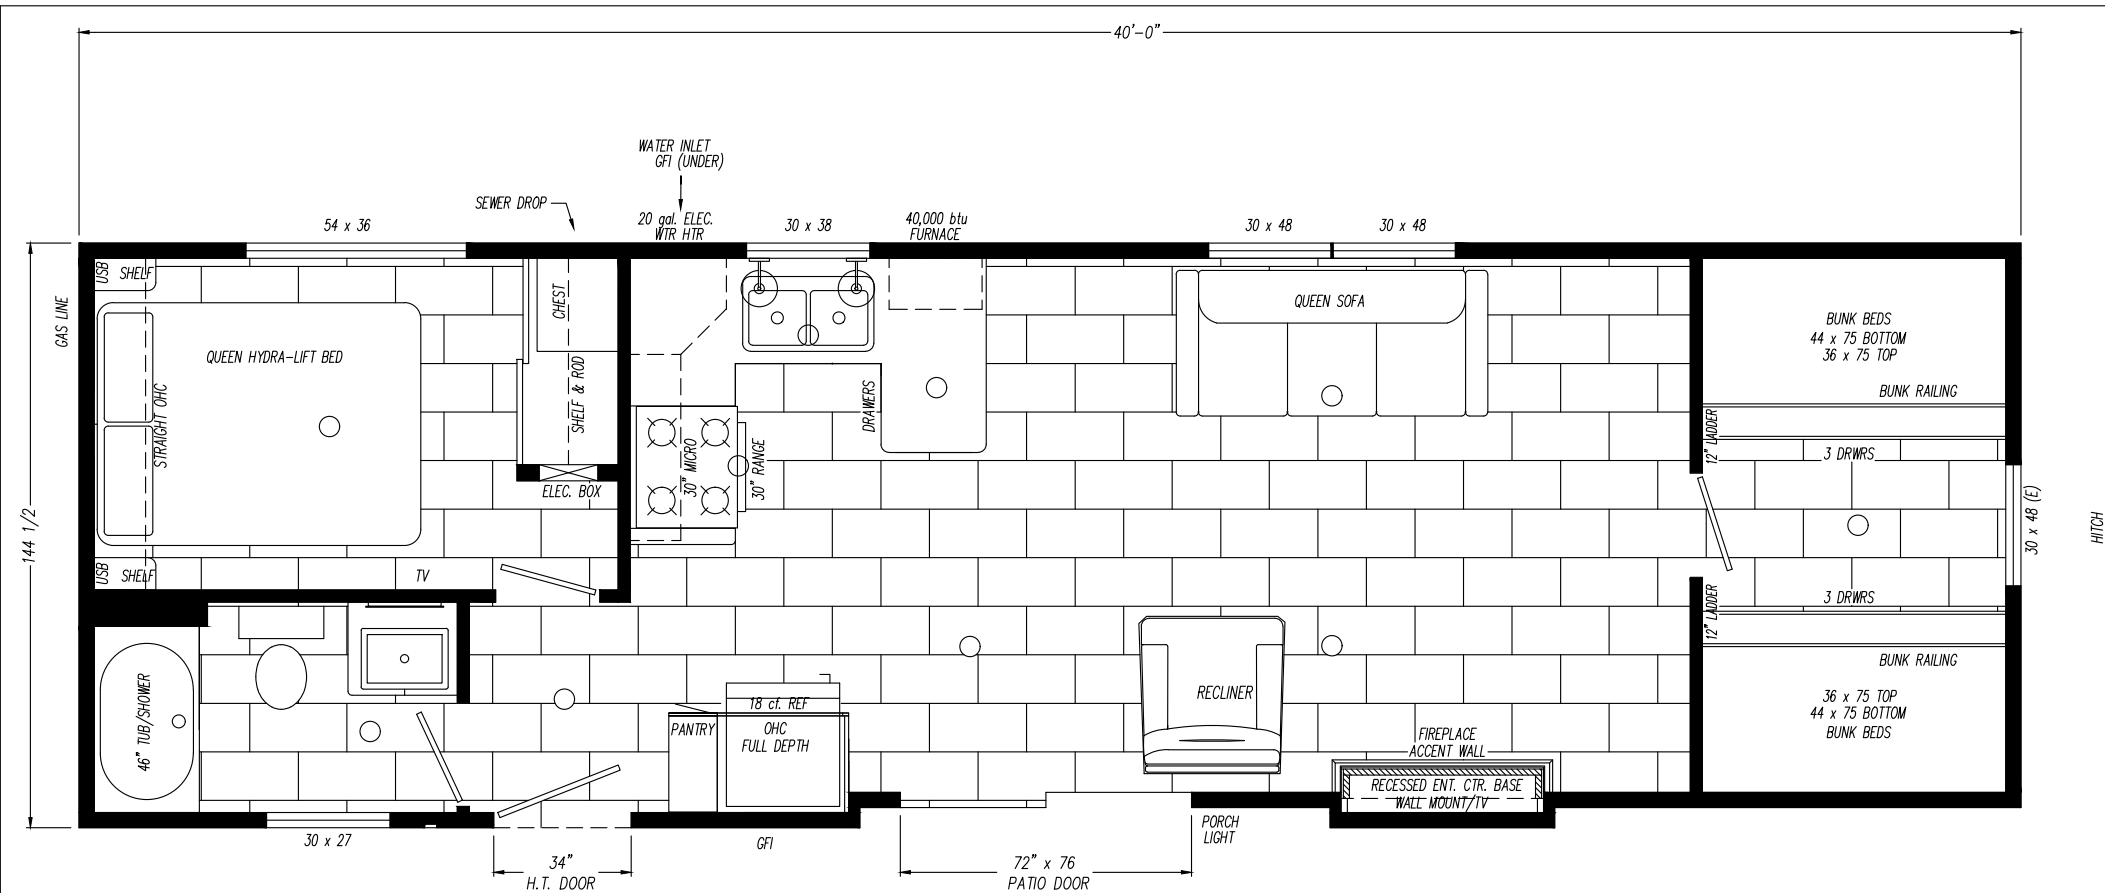

MODEL: TC-336C

TITLE	TERRA NOVA 36" FLOOR PLAN
SERIES	TIMBER RIDGE 12" WIDE CAN.
SCL	DRAWN BY L. KAUFFMAN
DATE	4/25/25
DWG NO#	02-0336

P.O. BOX 1308, MIDDLEBURY, IN. 46540
PH (574) 825-2104 FAX (574) 825-2487

TC-336C

TERRA NOVA