


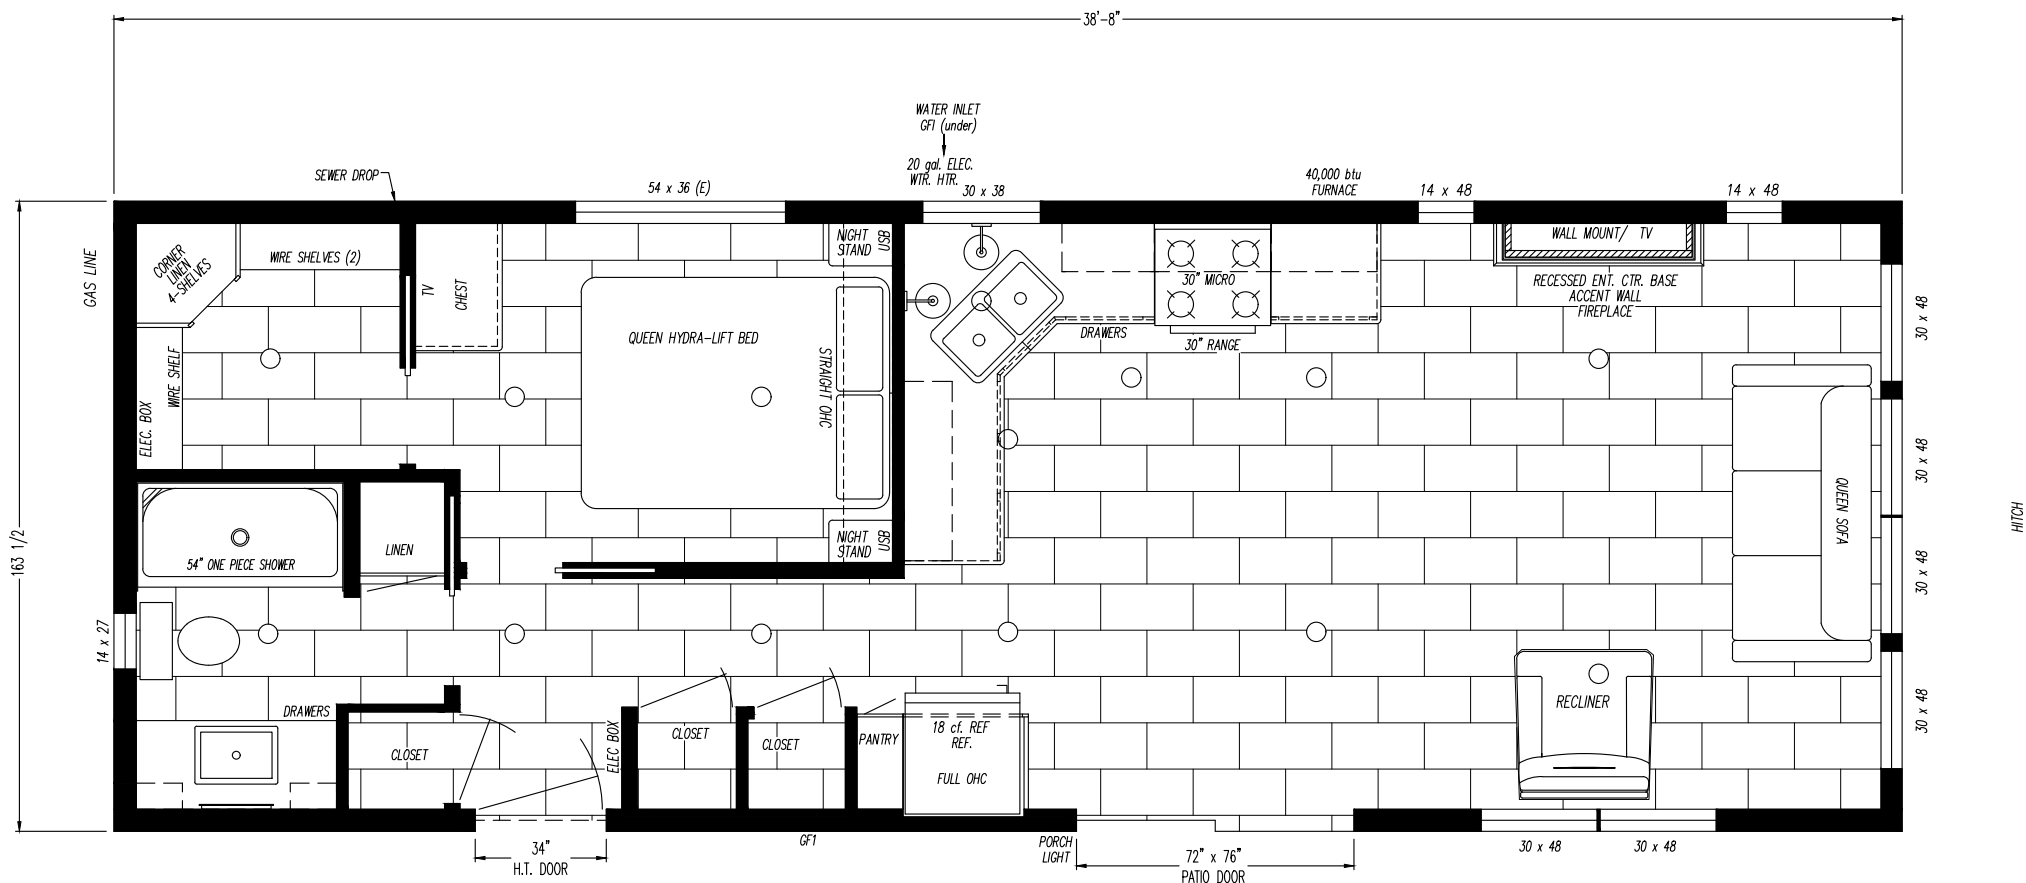

TC-354C

NANAIMO



MODEL: TC-354C	
TITLE	NANAIMO FLOOR PLAN
SERIES	TIMBER RIDGE 14" WIDE Con.
SCL	DRAWN BY L. KAUFFMAN
DATE	4/21/26
DWG NO	02-0354
P.O. BOX 1309, MIDDLEBURY, IN. 46540	
PH (574) 825-2104 FAX (574) 825-2487	